


**PARK ELEMENTS**

- SHARED ENTRANCE FOR PEDESTRIANS, VEHICLES AND BIKES WITH BRICK PILLARS TO MATCH ARCHITECTURAL AESTHETIC OF THE FORMER ARSENAL BUILDINGS AND METAL ARCHWAY DEMARCATING ENTRY TO PARK
- ENTRANCE FOR PEDESTRIANS AT ARSENAL YARDS WITH BRICK PILLARS TO MATCH ARCHITECTURAL AESTHETIC OF THE FORMER ARSENAL BUILDINGS AND METAL ARCHWAY DEMARCATING ENTRY TO PARK
- MURAL ON BUILDING AT EAST END OF PROMENADE TELLING THE HISTORY OF THE ARSENAL AND THE PARK
- PROMENADE CREATING PARK SPINE WITH PEDESTRIAN LIGHTING AND SEATING
- OPEN LAWN FOR MOVIE NIGHTS OR ACTIVITIES WITH GENTLE SLOPE FOR LAWN SEATING ON KNOLL AND AREA FOR STAGE
- EXPANDED PICNIC AREA IN SHADE TREE BOSQUE WITH SHADE PAVILIONS AND HANDICAP ACCESSIBLE BATHROOMS
- ENHANCED PARK ENTRANCES AT WEST SIDE OF PARK
- CONVERT AMPHITHEATER INTO A NATURALIZED PLAY AREA
- MAINTAIN AND UPDATE BALLFIELDS
- ENHANCED BIKEWAY CONNECTOR, ADDING SIGNAGE DELINEATING BIKE ROUTE
- PEDESTRIAN WAYFINDING SIGNAGE THROUGHOUT PARK
- MAINTAINED TREES, PICNIC TABLES AND BENCHES THROUGHOUT PARK
- ADDITIONAL BENCHES AND PICNIC TABLES THROUGHOUT PARK
- COURT LIGHTING
- MAINTAINED EXISTING OPEN SPACE FOR PASSIVE OR ACTIVE USES
- IMPROVED PEDESTRIAN CIRCULATION THROUGHOUT PARK
- REVISED PARKING LAYOUT WITH ONE WAY CIRCULATION, ADDITIONAL PARALLEL PARKING SPOTS AND VAN PARKING
- FITNESS AREA UTILIZING EXISTING OPEN SPACE WITH NEW FENCE AND RETAINING WALL ALONG WOODLAND WALK
- WOODLAND WALK/ EXISTING CROSS COUNTRY RUNNING ROUTE
- TENNIS WALL INSIDE COURT
- COMMUNITY GARDEN
- EXPANDED SKATE PARK
- MULTIPURPOSE COURT

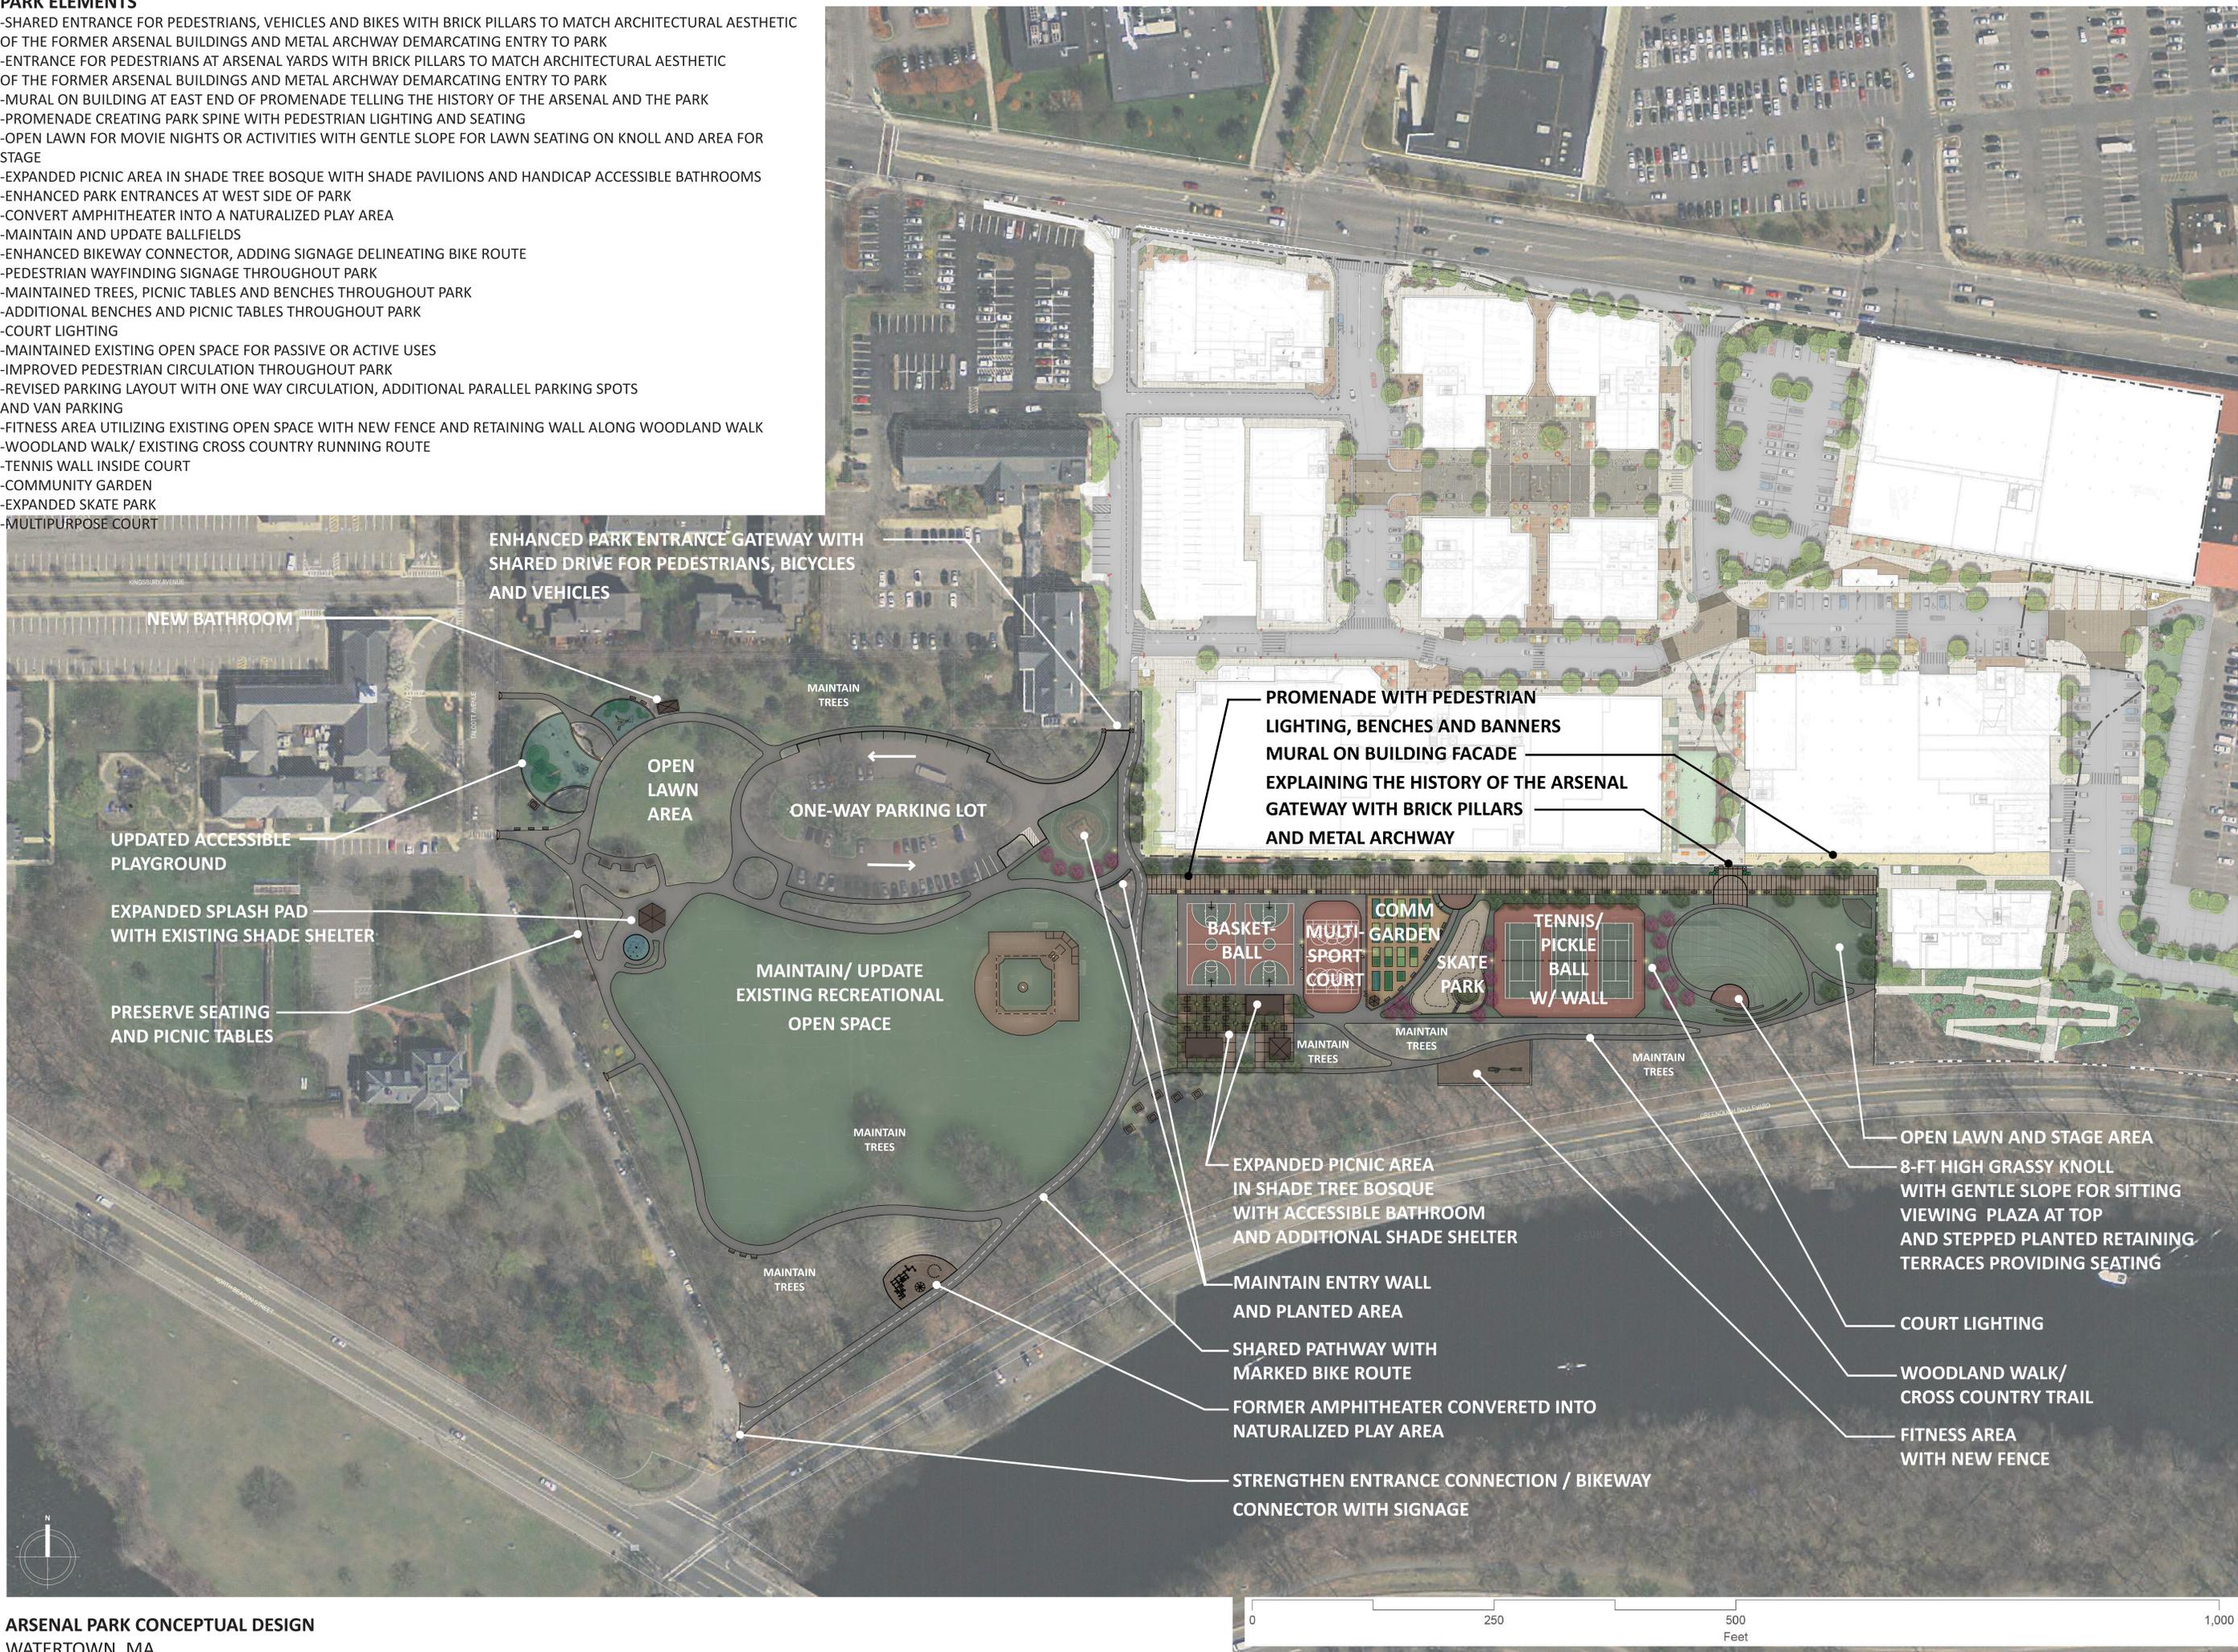

ENHANCED PARK ENTRANCE GATEWAY WITH SHARED DRIVE FOR PEDESTRIANS, BICYCLES AND VEHICLES

PROMENADE WITH PEDESTRIAN LIGHTING, BENCHES AND BANNERS  
MURAL ON BUILDING FACADE EXPLAINING THE HISTORY OF THE ARSENAL  
GATEWAY WITH BRICK PILLARS AND METAL ARCHWAY

OPEN LAWN AND STAGE AREA  
8-FT HIGH GRASSY KNOLL WITH GENTLE SLOPE FOR SITTING  
VIEWING PLAZA AT TOP AND STEPPED PLANTED RETAINING TERRACES PROVIDING SEATING

NEW BATHROOM

UPDATED ACCESSIBLE PLAYGROUND

EXPANDED SPLASH PAD WITH EXISTING SHADE SHELTER

PRESERVE SEATING AND PICNIC TABLES

ONE-WAY PARKING LOT

MAINTAIN/ UPDATE EXISTING RECREATIONAL OPEN SPACE

BASKETBALL

MULTI-SPORT COURT

COMM GARDEN

SKATE PARK

TENNIS/ PICKLEBALL W/ WALL

EXPANDED PICNIC AREA IN SHADE TREE BOSQUE WITH ACCESSIBLE BATHROOM AND ADDITIONAL SHADE SHELTER

MAINTAIN ENTRY WALL AND PLANTED AREA

SHARED PATHWAY WITH MARKED BIKE ROUTE

FORMER AMPHITHEATER CONVERTED INTO NATURALIZED PLAY AREA

STRENGTHEN ENTRANCE CONNECTION / BIKEWAY CONNECTOR WITH SIGNAGE

COURT LIGHTING

WOODLAND WALK/ CROSS COUNTRY TRAIL

FITNESS AREA WITH NEW FENCE